





**1 FRONT ELEVATION**  
SCALE: 1/8"=1'-0"

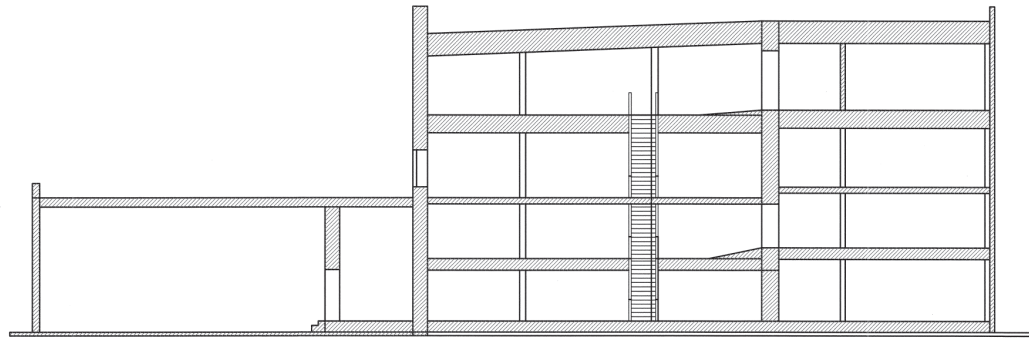

**2 BUILDING SECTION**  
SCALE: 1/8"=1'-0"

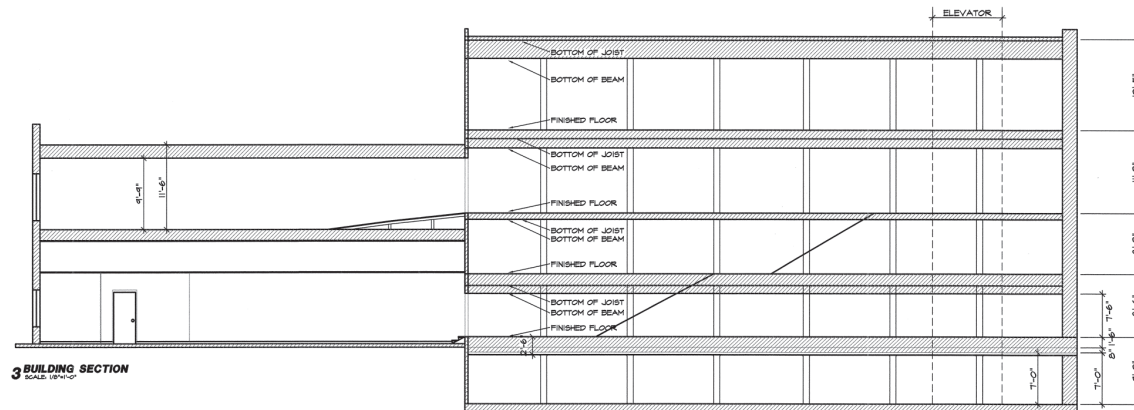

**3 BUILDING SECTION**  
SCALE: 1/8"=1'-0"



**JACIMORE BUILDING**  
**620 PRESIDENT CLINTON AVE**  
**LITTLE ROCK, ARKANSAS**

PROJECT:

**ELEVATIONS & SECTIONS**

SHEET TITLE:

SHEET NO.  
**A5**

PROJECT NO.  
**99-105**

DATE  
**DEC 2004**

REVISOR